



ground floor

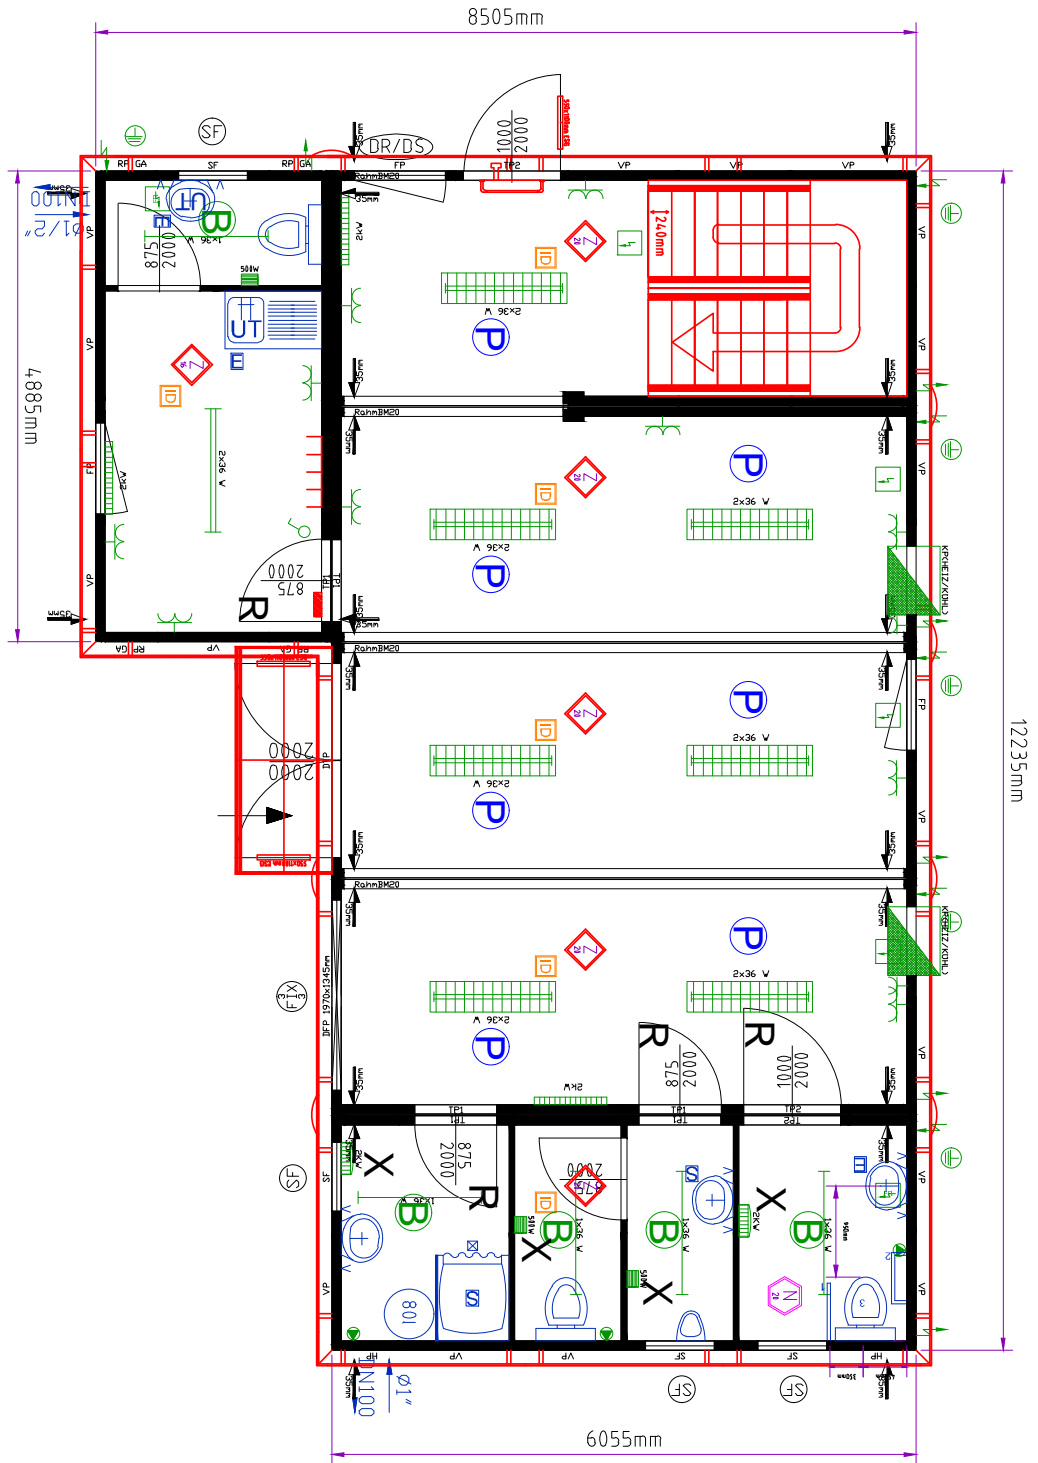

first floor

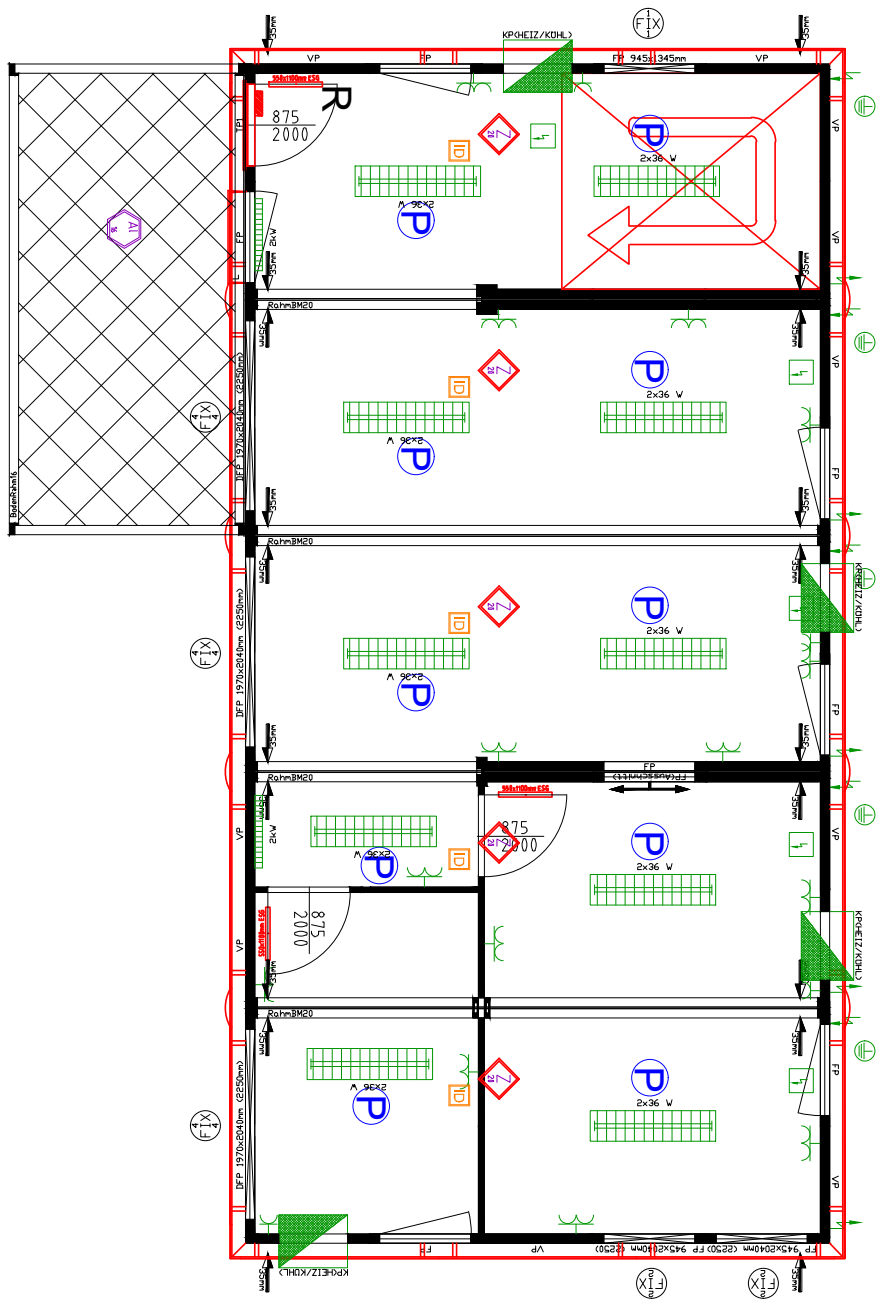

TITLE
Plantworx exhibition stand

TYPE REVISION
DATE DRAWN

REVISIONS		
NO.	DATE	DESCRIPTION

CLIENT CHECKED _____ PROCOMM CHECKED _____

